



A Mount n2e to Existing Slab with Red Head Trubolt®

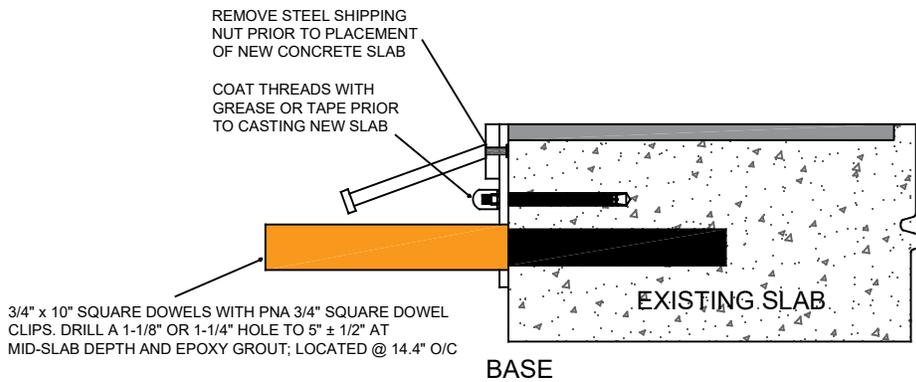

B Installation of Square Dowels and Square Dowel Clips

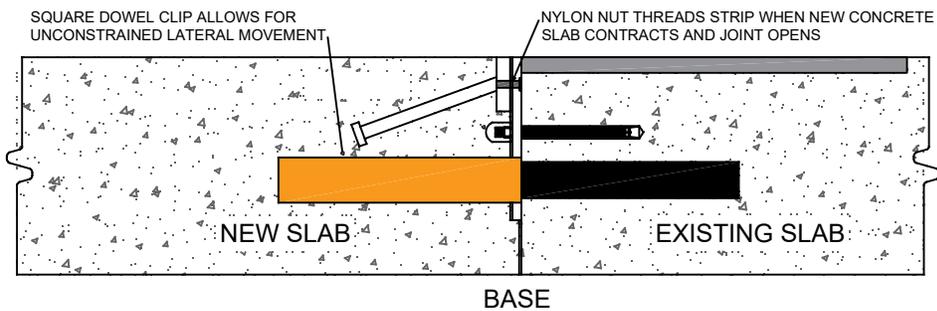

C Installation of New Slab

NOTES:

1. Standard length is 12'
2. Armor-Edge® n2e Manufactured by PNA Construction Technologies, Inc. (800)542-0214

TITLE: Armor-Edge® n2e Joint Assembly Installation Guide		REV: A
DRAWING NO.: JPN-1002		DATE: 11/25/19
SCALE: 1:10	MATERIAL: COLD ROLL 1018 HOT ROLL A36	SHEET: 1 OF 1
		BY: BN

